



IN. S.P.C. E ZONE, NAD 83
NAME: 17041805
N: 518701.3220(m)
E: 61473.3750(m)

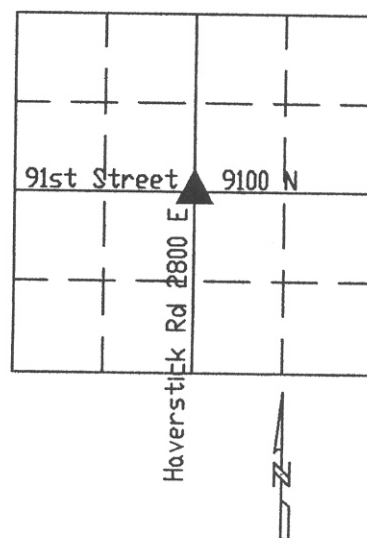

THIS CORNER POSITION REPRESENTS A "TITLE" CORNER AND MAY NOT NECESSARILY REPRESENT THE POSITION BASED ON RECORD CORNERS

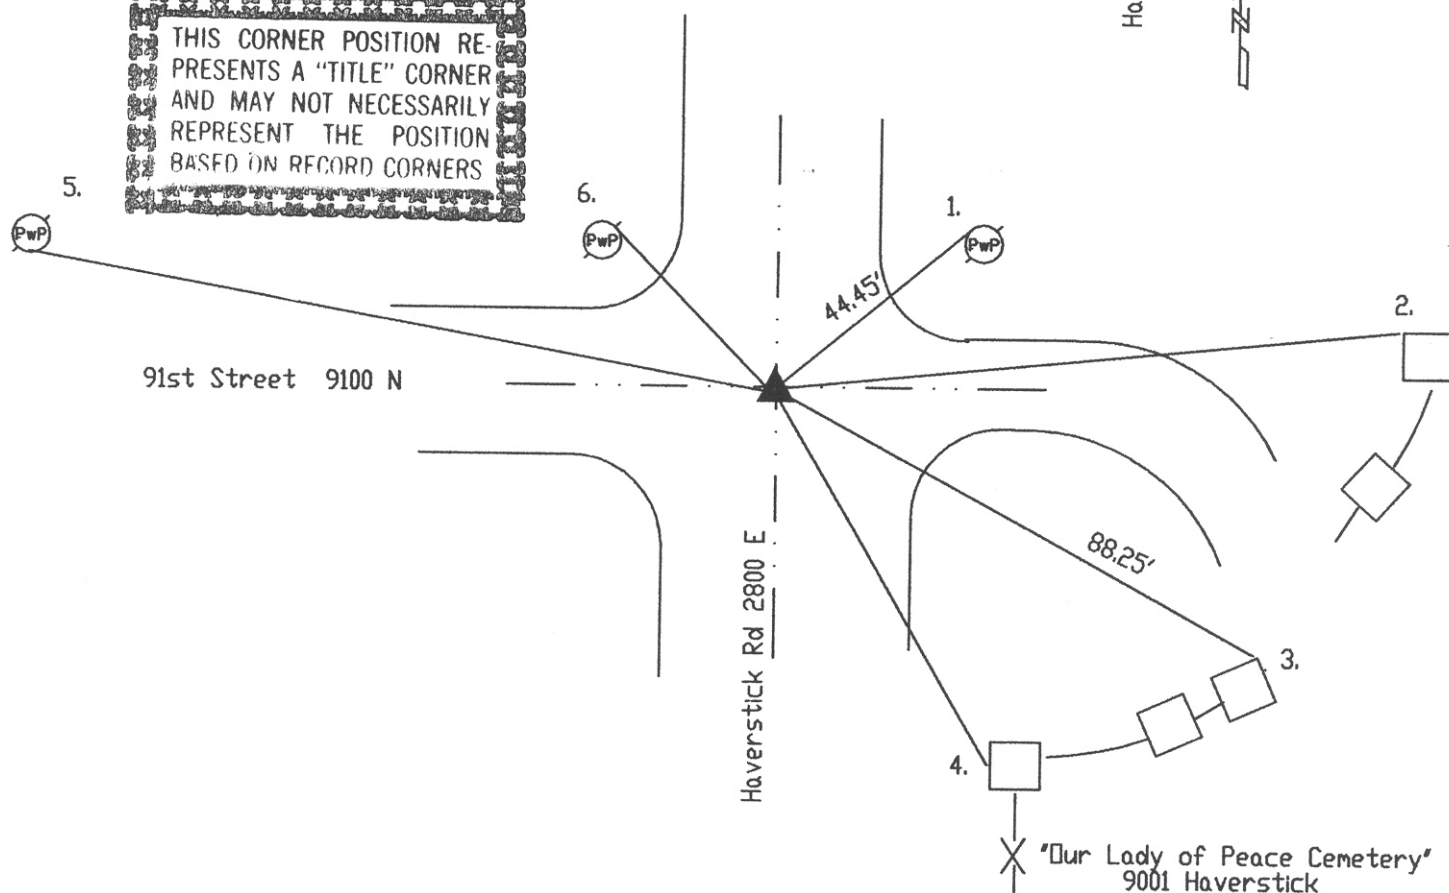

HC741805

REF.	DISTANCE	DESCRIPTION
1.	44.45'	Mag nail w/brass washer W PwP#13-170B 8'up
2.	101.21'	NW corner of brick column
3.	88.25'	NW corner of brick column
4.	71.78'	SW corner of brick column
5.	134.61'	PK nail S PwP#111-210A 6'up
6.	31.53'	PK nail NE PwP#7-170B 6'up